


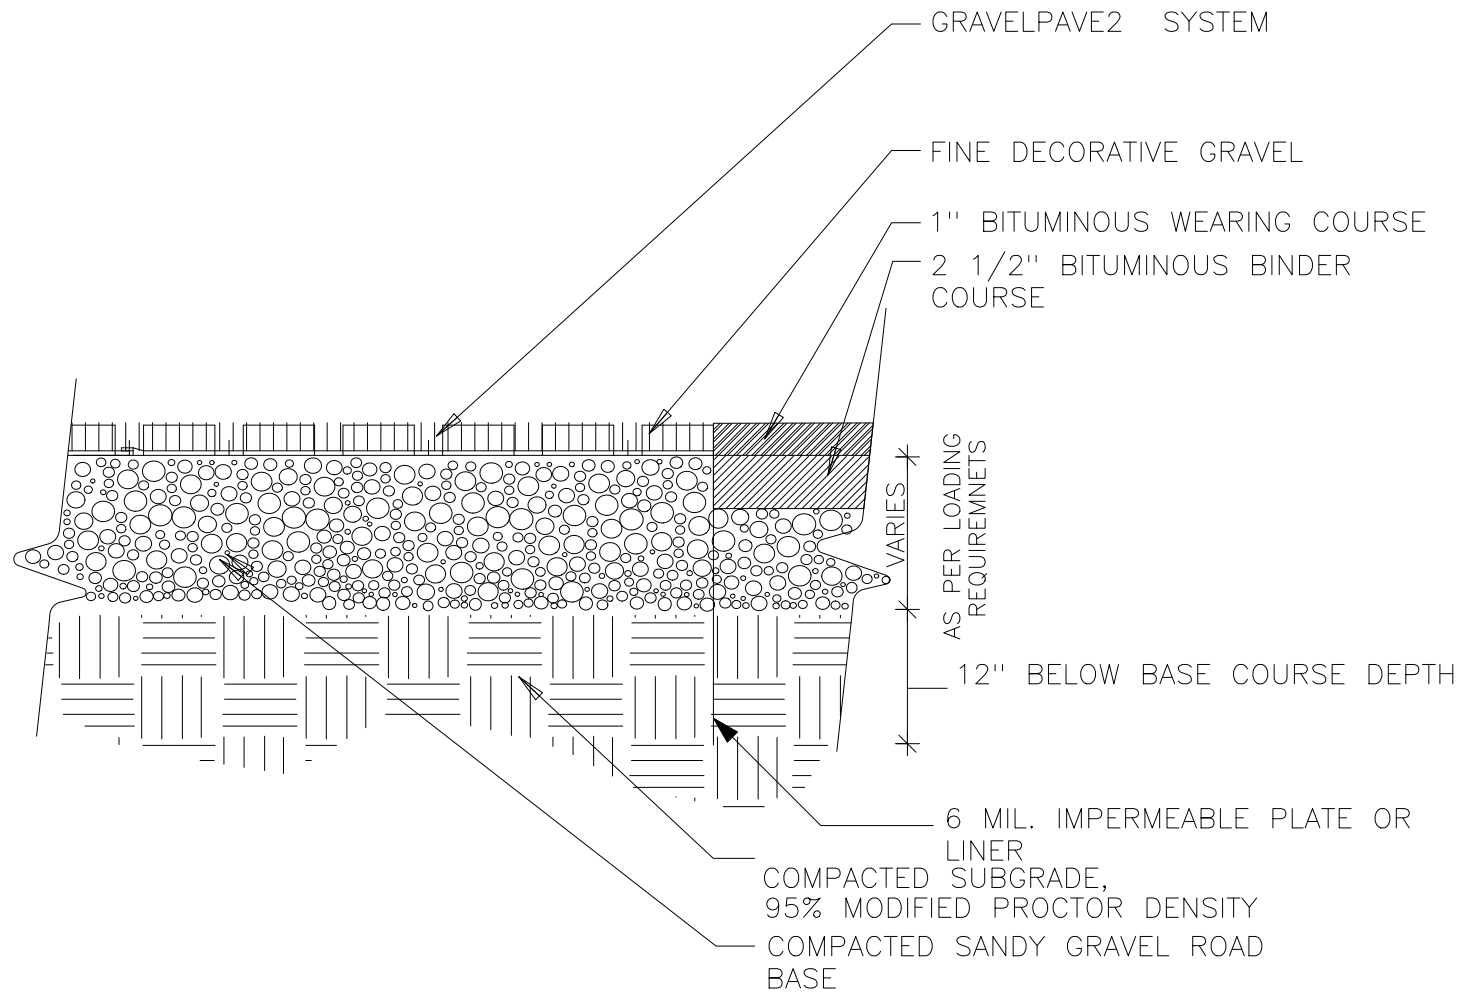

NOTE: GRASS/PLANT TYPES SHALL BE SPECIFIED BY A LANDSCAPE ARCHITECT OR LANDSCAPE DESIGNER

GRAVELPAVE2 AT ASPHALT EDGE

NOT TO SCALE

Invisible
Structures, Inc.

GV2-ASPPS.dwg

CHOOSE THIS PRODUCT FOR REINFORCING GRAVEL PARKING SURFACES

1600 Jackson St., SUITE 310
GOLDEN, COLORADO 80401
800-233-1510 OR 303-233-8383
FAX: 303-233-8282
www.invisiblestructures.com
Rev. 08/04

