


RS043

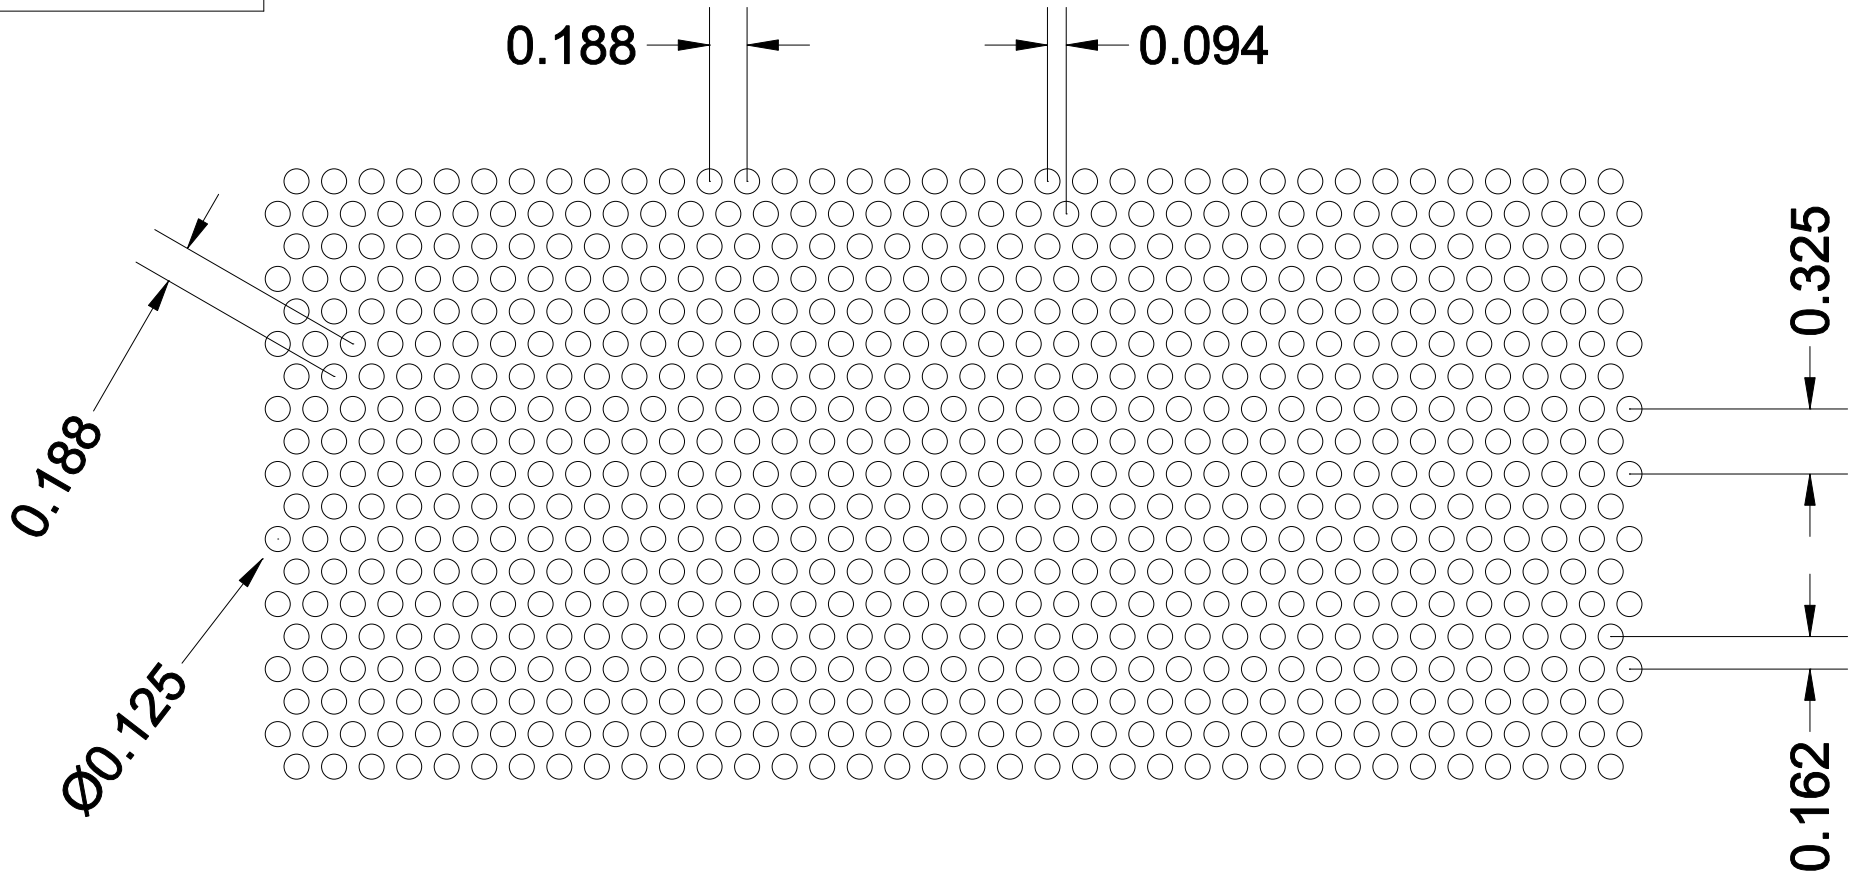

For more patterns, please go to <http://www.accurateperforating.com>

**** ACTUAL SIZE ****

PERFORATION PATTERN	Round Staggered
HOLE SIZE x CENTERS	.125" Dia. x .187" Ctrs.
OPEN AREA	41 %

3636 S. KEDZIE AVE. ~ CHICAGO, IL 60632 ~ P) 800-621-0273 F) 773-254-9453 ~ www.accurateperforating.com

