


**ADFASTN5**

**ADFASTN5**

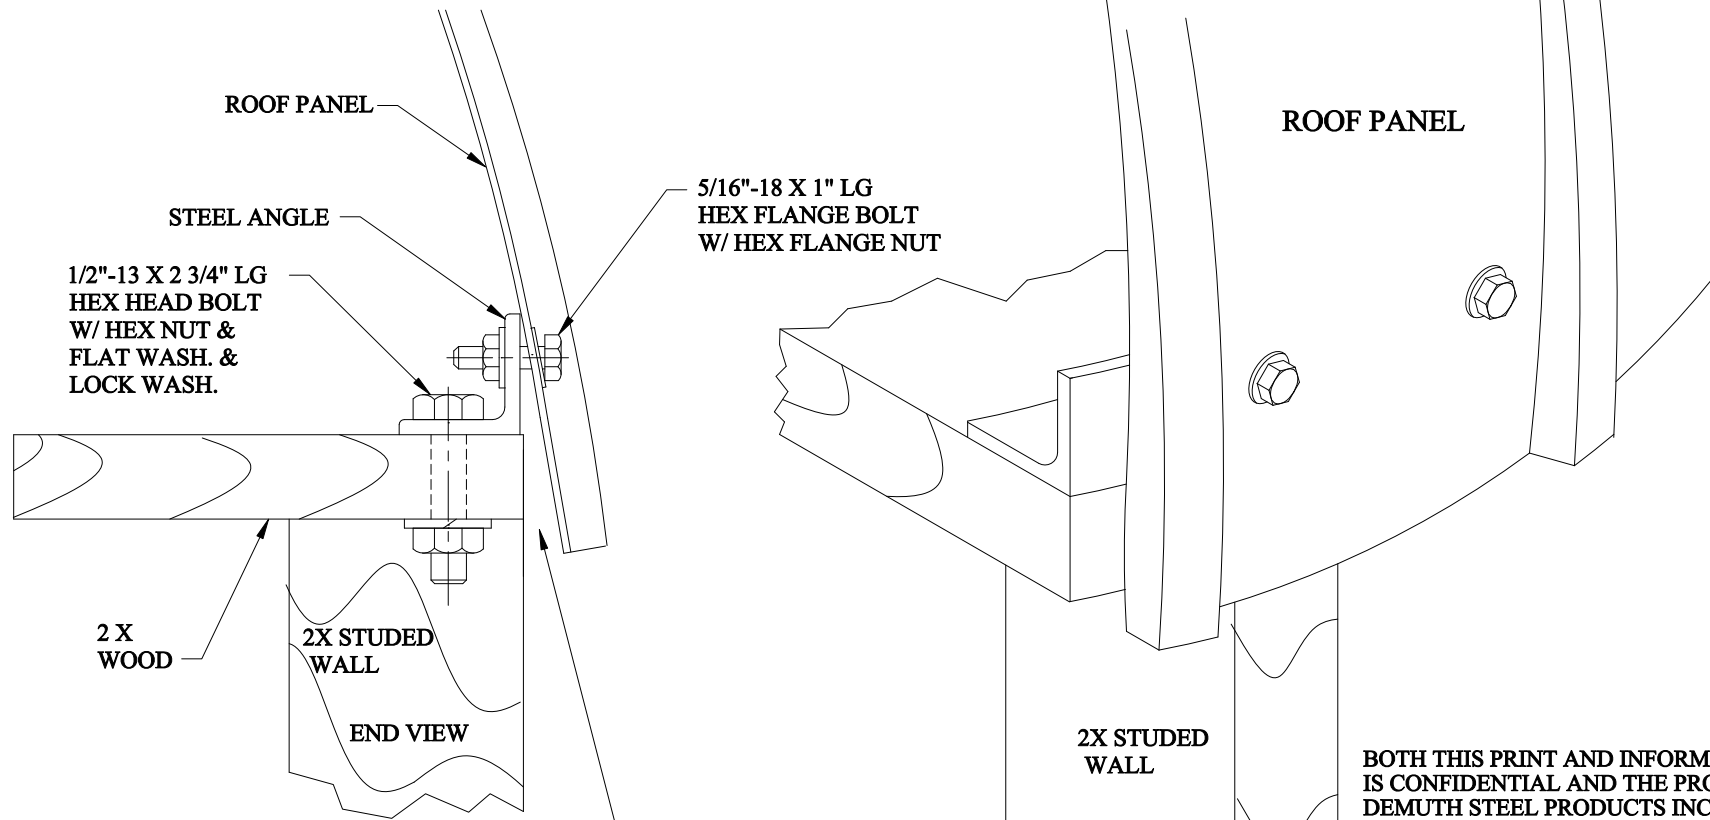

**NOTE** : BOTTOM OF PANEL MAY DENT WHEN TIGHTENING IF VERTICAL FLANGE OF BASE ANGLE IS NOT "FLUSH" WITH BOTTOM OF PANEL.

1) BEND VERTICLE FLANGE IN TO "MATE" WITH PANEL.

**OR**

2) PLACE "FILLER" WASHERS BETWEEN ANGLE AND PANEL.

**DO NOT OVERTIGHTEN.**

BOTH THIS PRINT AND INFORMATION IN IT IS CONFIDENTIAL AND THE PROPERTY OF DEMUTH STEEL PRODUCTS INC, AND MAY NOT BE USED FOR DESIGN, PRODUCTION, INSTALLATION, OPERATION OF APPARATUS OR PROCESSES EXCEPT UNDER CONTRACT WITH IT.

REV.1 = ADDED NOTE ABOUT PANEL DENTING.

TOLERANCE	REVISIONS			DRAWN BY	FINISH	MATERIAL
	NO	DATE	BY			
DECIMAL	1	2/24/03	JP	JLE		
FRACTIONAL				CHECKD	USED ON	DRAWING NO.
ANGULAR				DATE	WEIGHT	SCALE
				8/28/02		NONE

**ROOF PANEL ATTACH.**  
**DEMUTH STEEL PROD.**  
**ADFASTN5**