



VERTICAL LADDER ROOF HATCH (ALUMINUM)

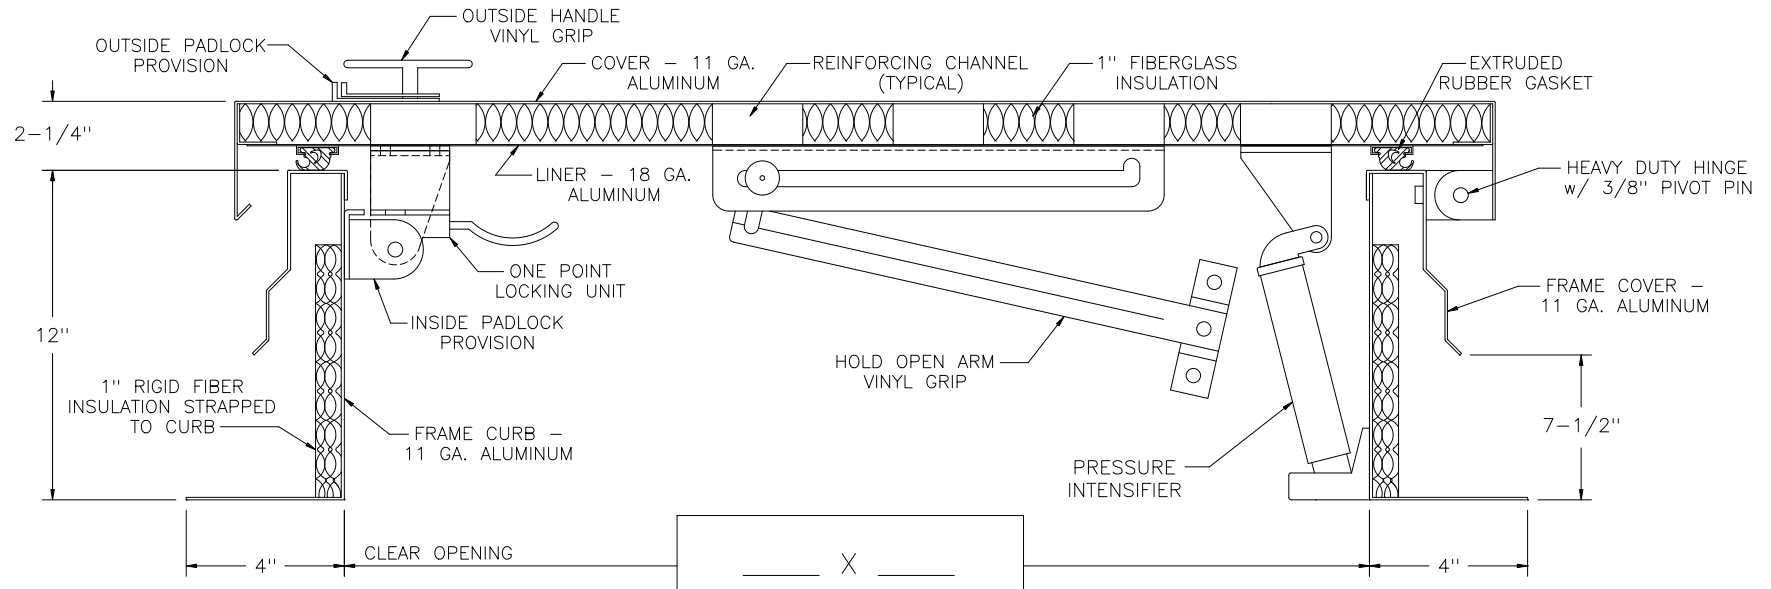

SECTION A-A

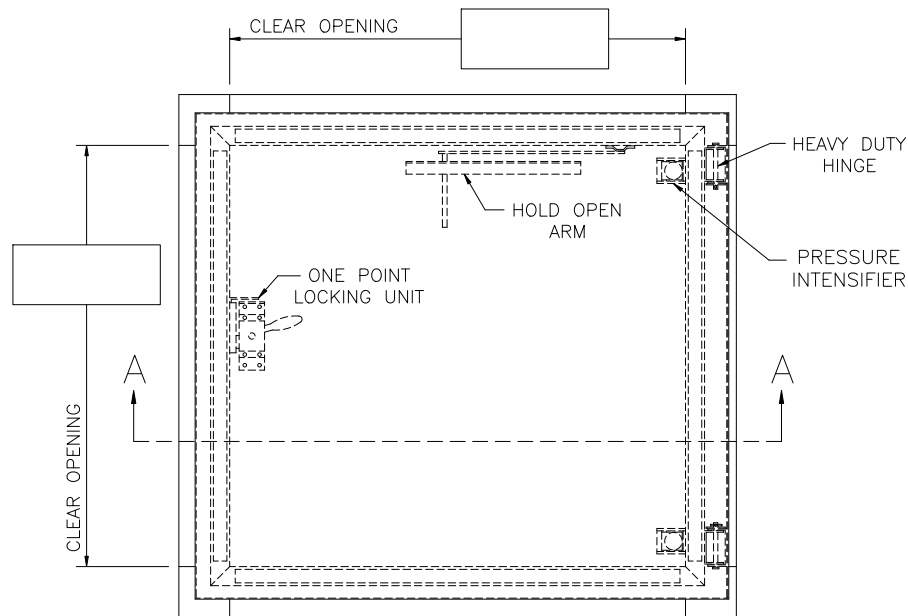

NOTES:

- (1) ALL MOUNTING HARDWARE TO BE SUPPLIED BY OTHERS.
- (2) FOR OPERATING EFFICIENCY, THE NUMBER OF PRESSURE INTENSIFIERS VARIES WITH THE SIZE OF THE HATCH.

NOT TO SCALE

PLH-ALUM

Precision Ladders, LLC
 P.O. BOX 2279 Morristown, TN 37816-2279
 Ph: (423) 586-2265 Fax: (423) 586-2091
 www.PrecisionLadders.com

WORK ORDER: ()	DWG. CHECK	ARCH'T OR ENGR.	PROJECT		PRECISION REP
	BUILT BY:	PURCHASE ORDER	REVISION	PURCHASER	SERIAL#
	CHECKED BY:	DRAWN BY:	DATE	MODEL#	QTY.
		JEB	12/1/04	PLH-A	