


SECTION - 2
ANGLE/TUBE STRUT LANDING SUPPORTS
FOR STUDWALL/DRYWALL PARTITION AND
HOLLOW MASONRY BLOCK WALL FRAMED STAIRWELLS

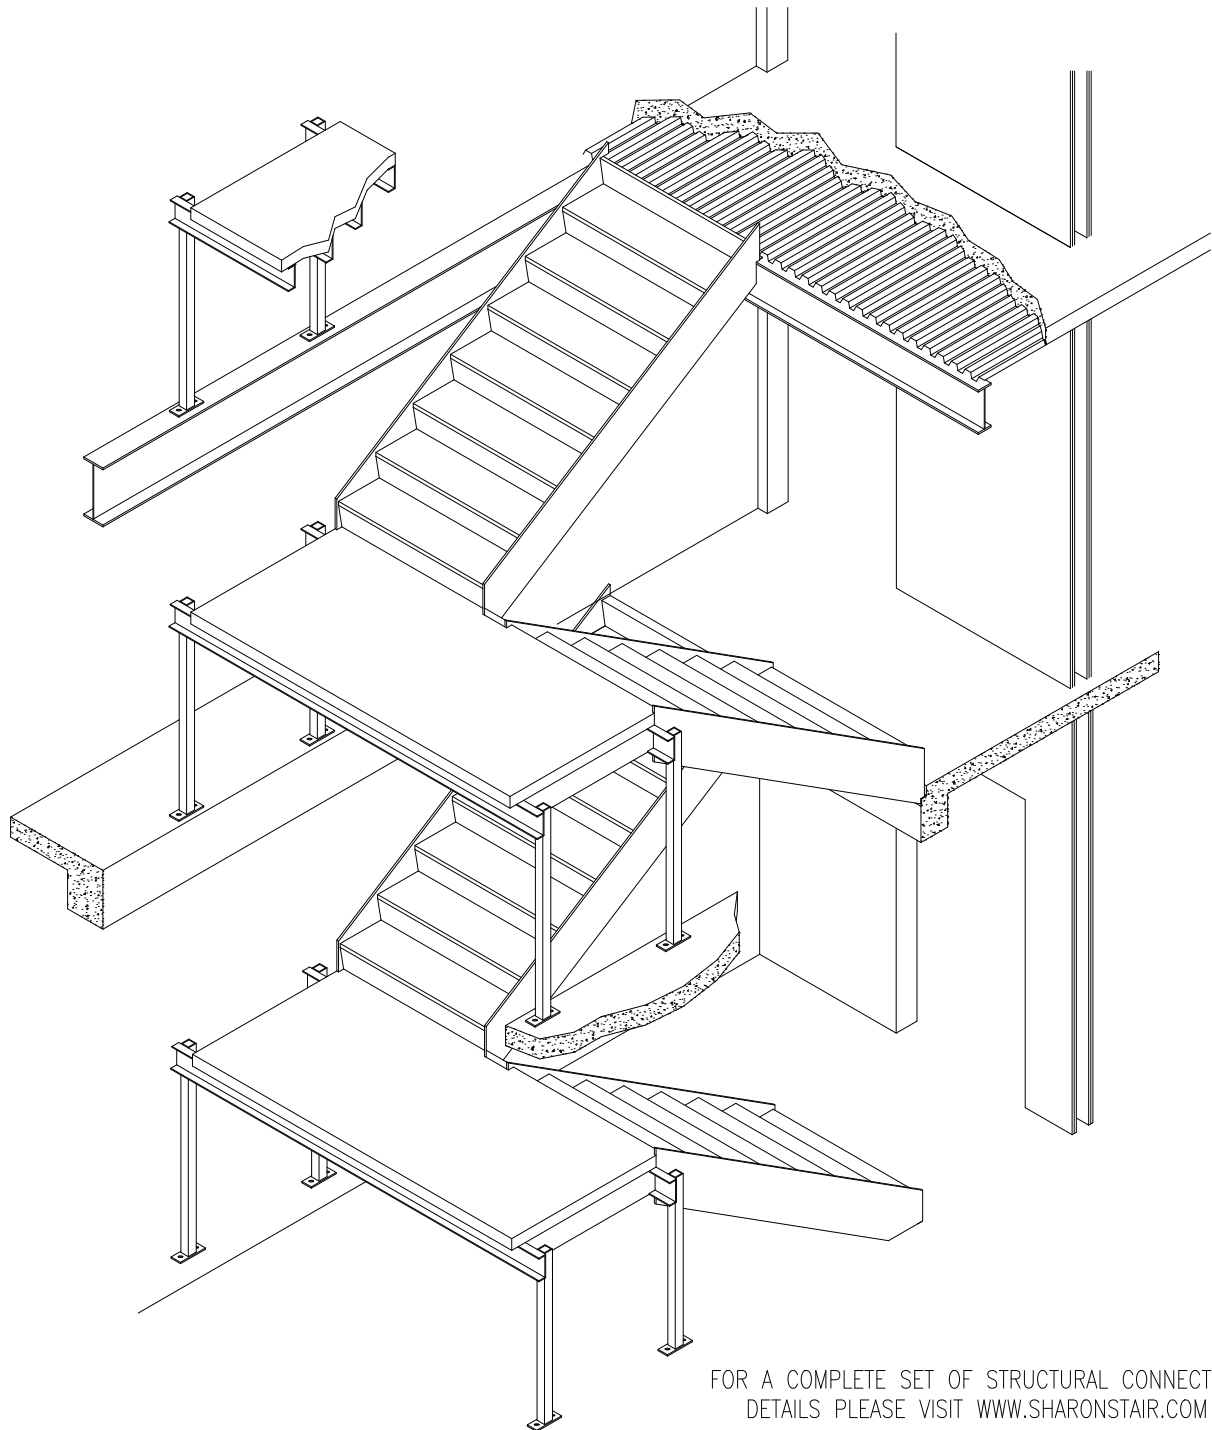

FOR A COMPLETE SET OF STRUCTURAL CONNECTION
DETAILS PLEASE VISIT WWW.SHARONSTAIR.COM



SECTION 2

ANGLE/TUBE STRUT LANDING SUPPORTS

5TH EDITION

2-1