


FORMED TREAD AND RISER PANS
OF STEEL SHEET (THICKNESS AS REQUIRED)
WITH FACTORY APPLIED SLIP AND WEAR
RESISTANT COATING

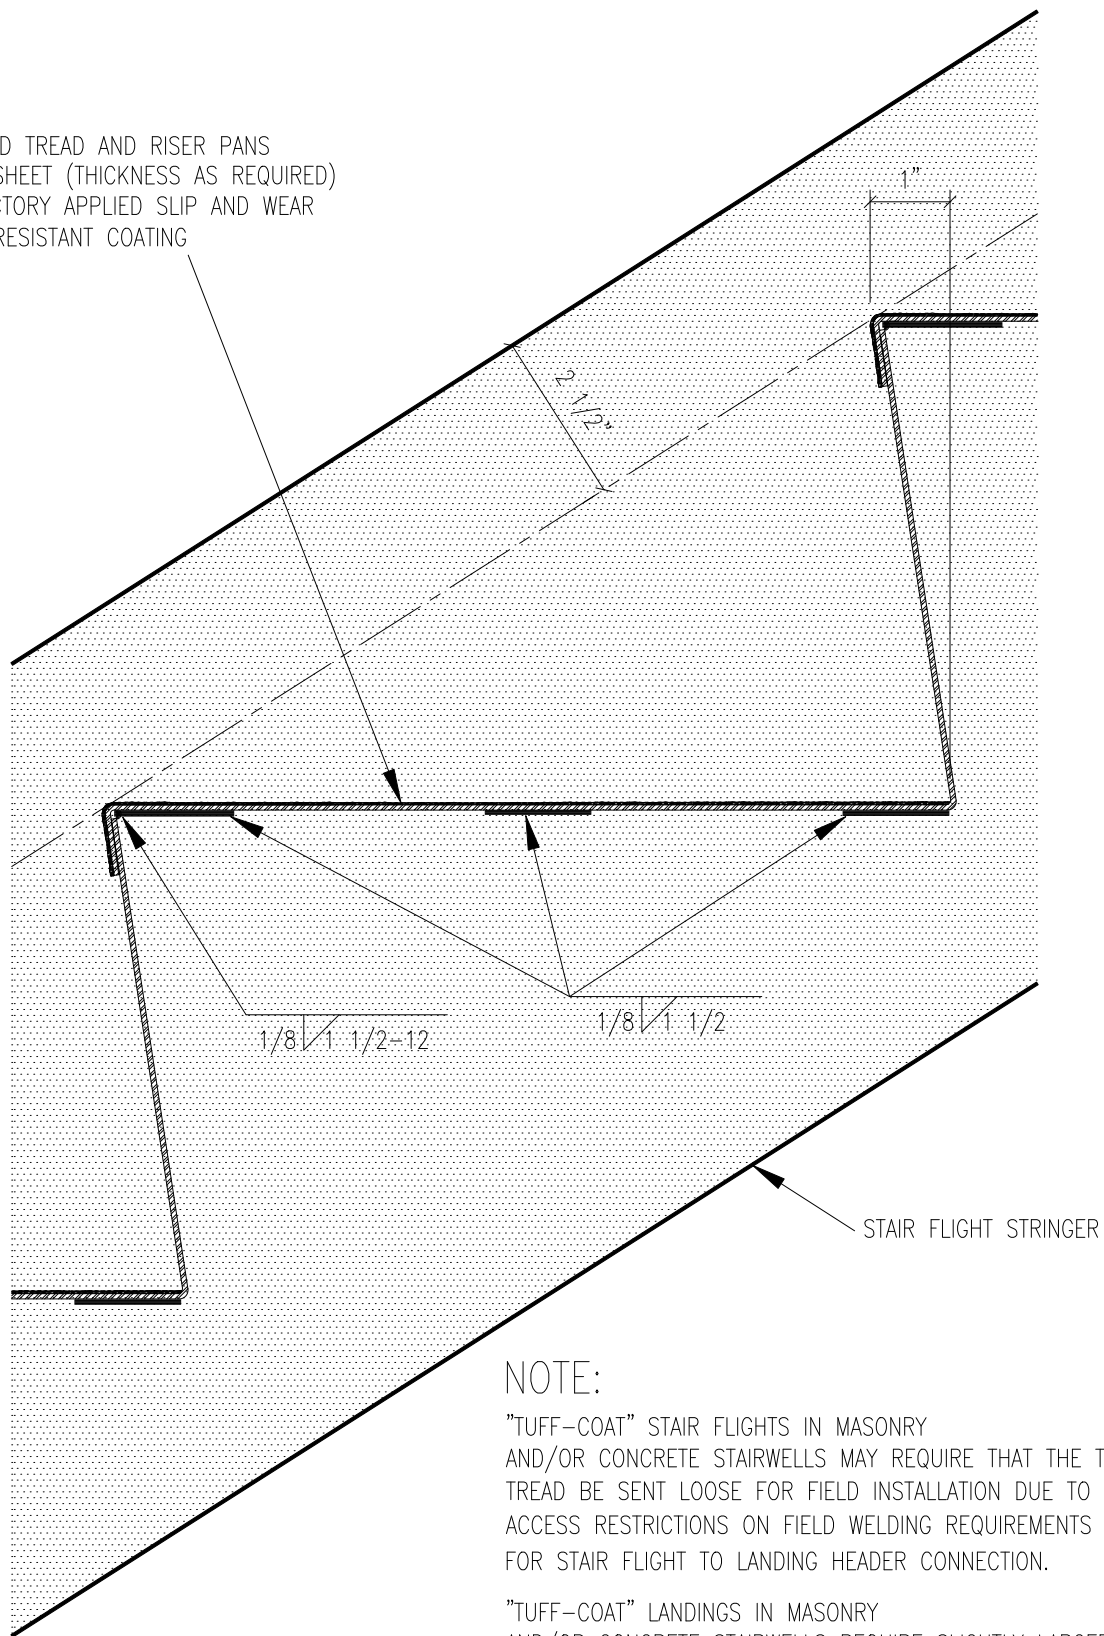

NOTE:

"TUFF-COAT" STAIR FLIGHTS IN MASONRY AND/OR CONCRETE STAIRWELLS MAY REQUIRE THAT THE TOP TREAD BE SENT LOOSE FOR FIELD INSTALLATION DUE TO ACCESS RESTRICTIONS ON FIELD WELDING REQUIREMENTS FOR STAIR FLIGHT TO LANDING HEADER CONNECTION.

"TUFF-COAT" LANDINGS IN MASONRY AND/OR CONCRETE STAIRWELLS REQUIRE SLIGHTLY LARGER CLEARANCES DUE TO GREATER CONSTRUCTION TOLERANCES.

FOR FURTHER DETAIL PLEASE VISIT WWW.SHARONSTAIR.COM



"TUFF-COAT" (FACTORY FINISHED)

TYPICAL TREAD DETAIL

5TH EDITION

SCALE: NTS

7-4