


PRECAST "DROP-IN" TREAD TYPE I
 5,000 PSI CONCRETE WITH WIRE MESH REINFORCING
 AND BROOM FINISH FOR WEAR AND SLIP RESISTANCE

1/8" 1 1/2-12

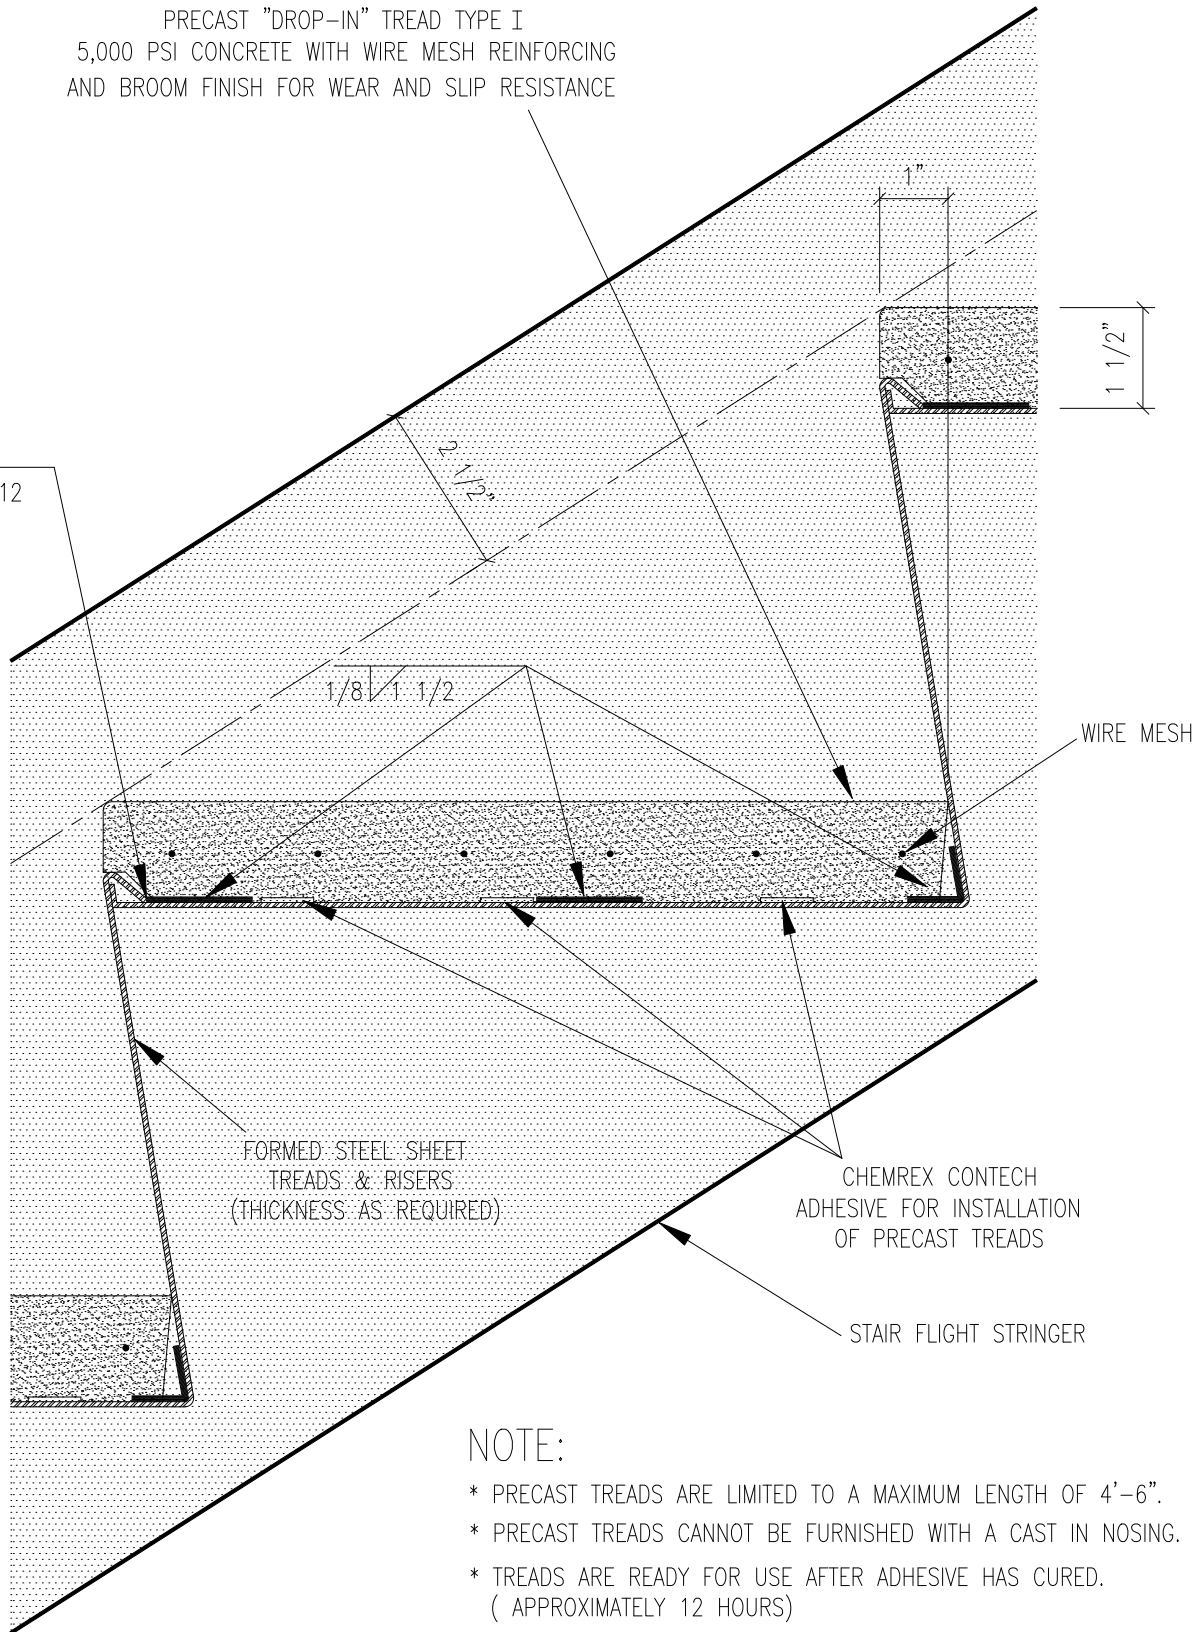

FORMED STEEL SHEET
 TREADS & RISERS
 (THICKNESS AS REQUIRED)

CHEMREX CONTECH
 ADHESIVE FOR INSTALLATION
 OF PRECAST TREADS

STAIR FLIGHT STRINGER

WIRE MESH

NOTE:

- * PRECAST TREADS ARE LIMITED TO A MAXIMUM LENGTH OF 4'-6".
- * PRECAST TREADS CANNOT BE FURNISHED WITH A CAST IN NOSING.
- * TREADS ARE READY FOR USE AFTER ADHESIVE HAS CURED.
 (APPROXIMATELY 12 HOURS)
- * LANDINGS CANNOT BE FURNISHED WITH THIS SAME PRODUCT.

FOR FURTHER DETAIL PLEASE VISIT WWW.SHARONSTAIR.COM



"DROP-IN" PRECAST (FIELD FINISHED)

TYPICAL TREAD DETAIL

5TH EDITION

SCALE: NTS

7-6